



Homes that match your aspirations.






The image shown is for demonstrative purpose only and is subject to change



Happy Trails – home to ideal things in life

Greater Noida (W) Sector 10 is home to a new array of stunning towers, right on Noida-Greater Noida Link Road, and it's set to catch the eye of every home seeker. The exclusive Happy Trails, ensconced in the comfort of these 12 towers, is strategically positioned to give each home owner an eternal scenic panorama from his balcony. The residences come in 2 & 3-bedroom apartments, ranging from 1165-1625 sq. ft. spaces, with most of the apartments facing either the Club or the Green Belt. The towers come with diverse features and amenities with outstanding facilities.



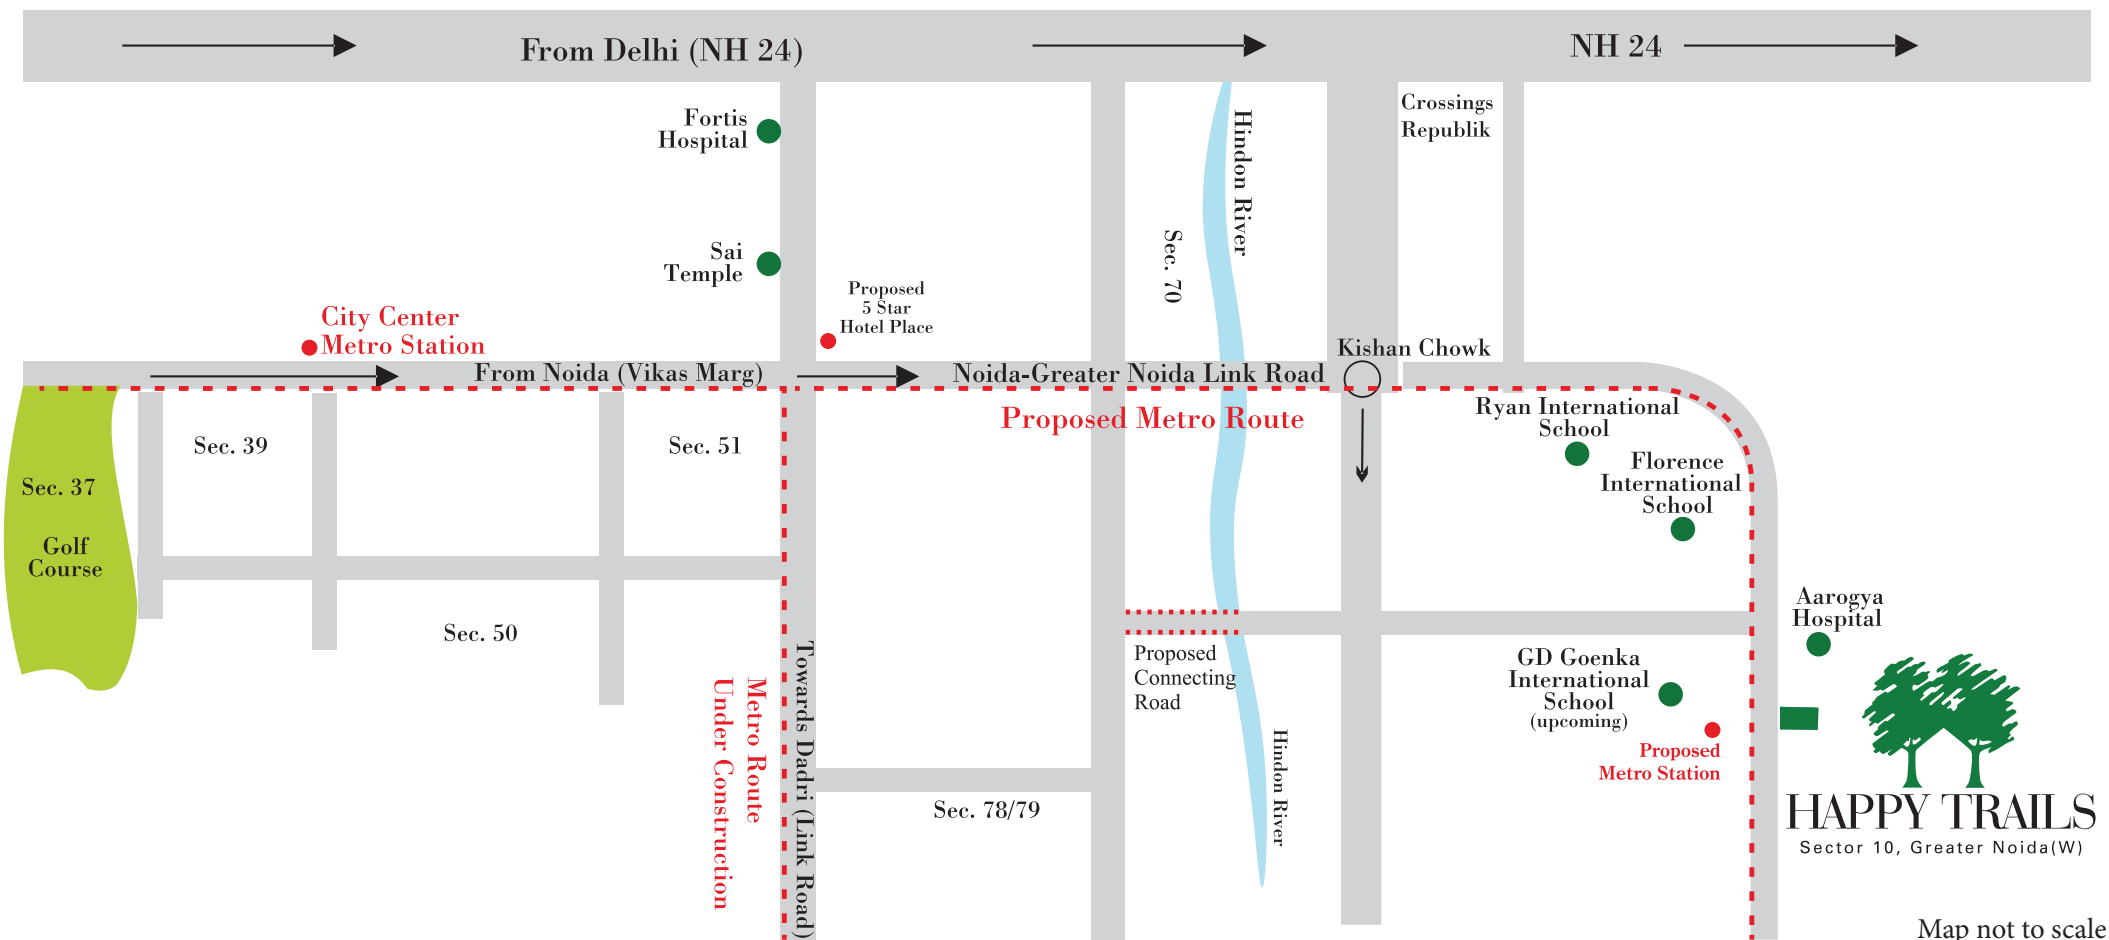

Map not to scale

The address
you've always
wanted



- Sector 10, Greater Noida (W)
- On the Noida-Greater Noida Link Road
- 15-minutes drive to NH-24
- 20 minutes from Noida City Centre
- 5 minutes drive to Kishan Chowk
- Prominent schools, education institutes in the vicinity
- Next to upcoming metro station



The image shown is for demonstrative purpose only and is subject to change

Amenities that touch your heart

Owning a home at Happy Trails comes with huge value for money. The premium towers give you the luxury of having only 2 apartments per floor, with each measuring 1625 sq. ft., giving you freedom and space to live the life you have always wanted. The residences feature a central clubhouse, swimming pool, tennis court and green landscaping. The club facilities include indoor squash room, multi-purpose hall, card rooms, indoor gymnasium, swimming pool, kid's swimming pool, etc.



Disclaimer: The Site Plan shown is tentative. The overall layout may vary because of statutory/design reasons.



Type A - Typical Floor Unit





Note:
1. The window size/its location in rooms may change because of elevational features. 2. The overall layout may vary because of statutory reasons in case required. 3. Column location & sizes may vary as per structure. 4. Layout shown is for illustration purpose, for specific unit floor plan please contact sales. 5. Saleable area is tentative and is subject to change due to modifications asked for by approving authorities from time to time till occupancy certificate is obtained. Architect reserves the right to add/delete any details/specifications/elevations mentioned.

Type B - Typical Floor Unit



Saleable Area: 128.67 sq. mtr.
110.09 sq. mtr. (Built-up Area) + 18.58 sq. mtr. (Common Circulation + Services)
Carpet Area: 86.40 sq. mtr.

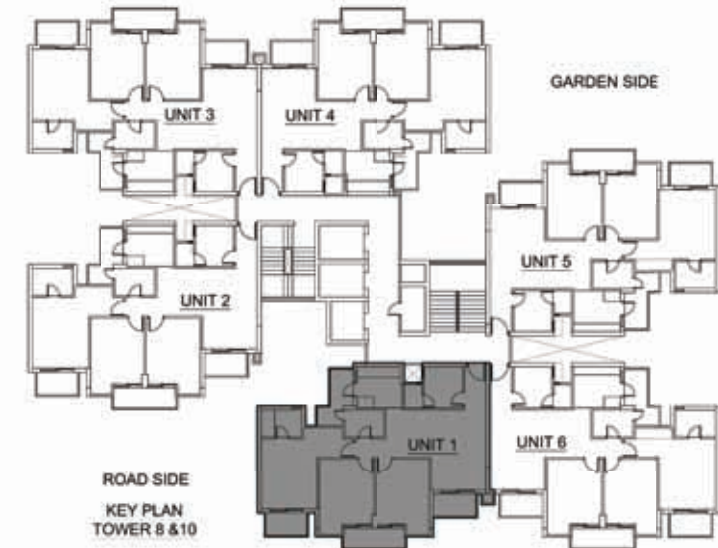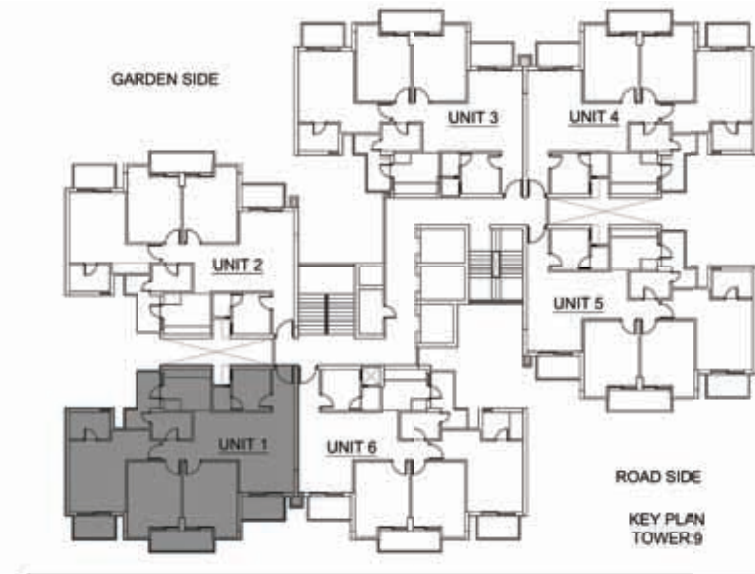


Saleable Area: 1385 sq. ft.
1185 sq. ft. (Built-up Area) + 200 sq. ft. (Common Circulation + Services)
Carpet Area: 930 sq. ft.

Note:

1. The window size/its location in rooms may change because of elevational features. 2. The overall layout may vary because of statutory reasons in case required. 3. Column location & sizes may vary as per structure. 4. Layout shown is for illustration purpose, for specific unit floor plan please contact sales. 5. Saleable area is tentative and is subject to change due to modifications asked for by approving authorities from time to time till occupancy certificate is obtained. Architect reserves the right to add/delete any details/specifications/elevations mentioned.

Type C - Typical Floor Unit

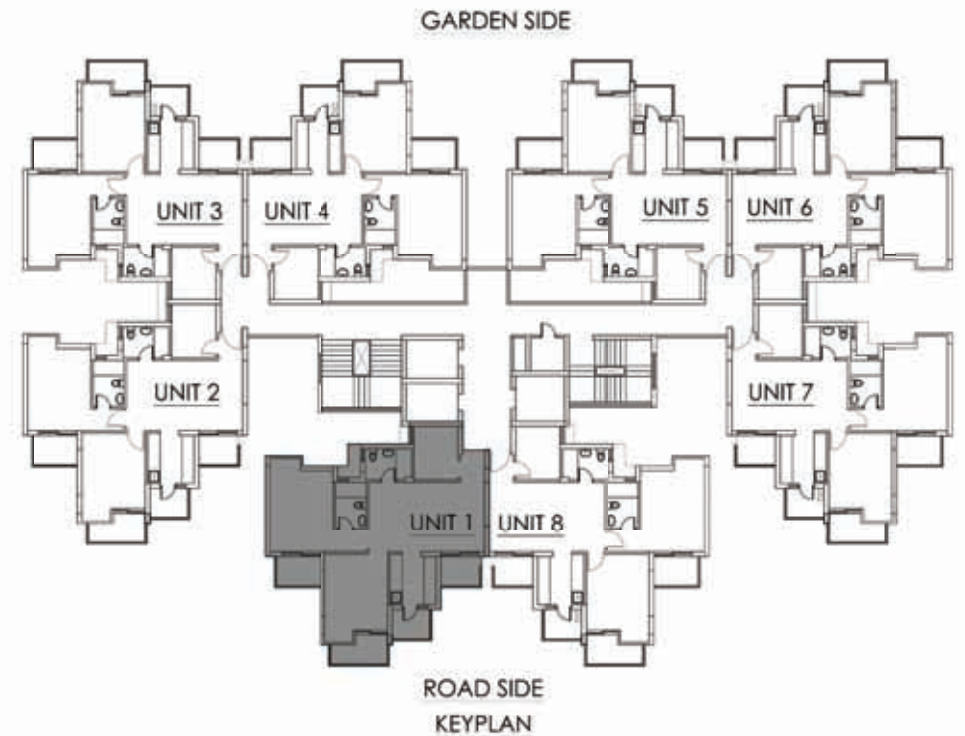

Saleable Area: 108.23 sq. mtr.
89.65 sq. mtr. (Built-up Area) + 18.58 sq. mtr.
(Common Circulation + Services)
Carpet Area: 66.89 sq. mtr.

Saleable Area: 1165 sq. ft.
965 sq. ft. (Built-up Area) + 200 sq. ft.
(Common Circulation + Services)
Carpet Area: 720 sq. ft.

Note:

1. The window size/its location in rooms may change because of elevational features. 2. The overall layout may vary because of statutory reasons in case required. 3. Column location & sizes may vary as per structure. 4. Layout shown is for illustration purpose, for specific unit floor plan please contact sales. 5. Saleable area is tentative and is subject to change due to modifications asked for by approving authorities from time to time till occupancy certificate is obtained. Architect reserves the right to add/delete any details/specifications/elevations mentioned.

Specifications

FLOORING	Vitrified tiles flooring in living, dining & lobby. Wooden/vitrified tile flooring in bedrooms. Vitrified tiles in kitchen, ceramic tiles in toilets. Balconies will be in anti-skid ceramic flooring.
DADO	Ceramic tiles of required height in Toilets & 600 mm high above Kitchen Counter Slab.
PAINTING	Oil Bound Distemper of appropriate color on internal walls & ceilings.
RAILINGS	All railings will be in MS as per design of architect.
KITCHEN	All Kitchen Counters in pre-polished Granite/marble Stone; electrical points to be provided for Chimney & Hob. Kitchen will be provided with modular cabinets of appropriate finish.
DOORS & WINDOWS	Flush doors-polished/enamel painted; Stainless steel/Brass finished hardware fittings for main door & aluminium powder coated hardware fitting and locks of branded makes. Door Frames & window panels of seasoned hardwood/aluminium/UPVC sections.
TOILET	Branded sanitary fixtures, Chrome Plated fittings.
ELECTRICAL	All electrical wiring in concealed conduits; provision for adequate light & power points. Telephone & T.V. outlets in Living and Master bedroom; molded modular plastic switches & protective MCBs.

Project Level Specifications

EXTERIOR	Appropriate finish of exterior grade paint.
PLUMBING	As per standard practice, all internal plumbing in GI/CPVC/Composite.
LIFT	Lifts to be provided for access to all habitable floors.
GENERATORS	Generator to be provided for 100 % backup of emergency & safety facilities i.e. lifts & common areas with adequate diversity.
CLUBHOUSE & SPORTS FACILITIES	Clubhouse with swimming pool to be provided with his/her change rooms, well equipped gym, indoor & outdoor games areas, multi-purpose hall and jogging track.
SECURITY & FTTH	Provision for Optical fiber network; Video surveillance system, perimeter security and entrance lobby security with CCTV cameras; Fire prevention, suppression, detection & alarm system as per fire norms.
STRUCTURE	Earthquake resistance RCC framed structure as per applicable Seismic Zone.

DELIVERED PROJECTS

ATS GREENS I

Sector-50, Noida

ATS GREENS II

Sector-50, Noida

ATS VILLAGE

Noida, Sector 93A, On Expressway



Sector 104, Noida



Sector Chi-04, Greater Noida



Phase I & II, Indirapuram



Indirapuram, Ghaziabad



Dera Bassi, Punjab



Sector 109, Gurgaon



Dera Bassi, Barwala Rd., Punjab



Sector 150, Sports City, Noida Expressway



Dwarka Expressway, Sector 104



Sahastradhara Road, Dehradun

ONGOING PROJECTS



Sector-121, Mohali

RERA Reg. No. PBRERA-SAS80-PR0086



Sector 124, Noida

RERA Reg. No. UPRERAPRJ3574



Sector 150, Noida

RERA Reg. No. UPRERAPRJ3796



Zeta 1, Greater Noida

RERA Reg. No. UPRERAPRJ3774



Sector 150, Sports City, Noida Expressway

RERA Reg. No. UPRERAPRJ3250



Sector 22 D, Yamuna Expressway

RERA Reg. No. UPRERAPRJ918



Sector-109, Gurgaon

RERA Reg. No. 41/2017



Sector 89 A, Dwarka Expressway, Gurgaon

RERA Reg. No. 55/2017



Sector 150, Sports City, Noida Expressway

RERA Reg. No. UPRERAPRJ2875



Dera Bassi, Punjab

PBRERA-SAS79-PR0007



Sector 132, Noida Expressway

RERA Reg. No. UPRERAPRJ2612



Sector-152, Noida Expressway

RERA Reg. No. UPRERAPRJ631



Sector-1, Greater Noida

RERA Reg. No. UPRERAPRJ4115



Sector-152, Noida Expressway

RERA Reg. No. UPRERAPRJ2575



Sector-152, Noida Expressway



Gift City - SEZ, Gujarat



Sector-152, Noida Expressway

Disclaimer: The information available in this advertisement is subject to change without any notice. While every effort has been made to provide the details, particulars, contents and other graphics appearances in this advertisement as updated, correct, complete and accurate, nevertheless, inadvertent errors may occur in the information. Further, our website(s) and other advertising and publicity material include artist's impressions indicating the anticipated impressions of appearance of completed development and do not constitute an offer, an invitation to offer and/or commitment of any nature between us and the recipient. The Developer and its directors, authorized agents and employees makes no warranties or representations whatsoever regarding the quality, contents, completeness, suitability, adequacy, sequence, accuracy or timelines of the information and data, including all implied warranties and conditions of merchantability, fitness for any particular purpose, title and non-infringement. In no event The Developer and its directors, authorized agents and employees shall be liable for any damage including, without limitation to, direct, incidental or consequential damages or loss arising out of this advertisement or with respect to any material contained in this advertisement. The developer makes no warranty, express or implied, nor assumes any legal liability or responsibility for the accuracy, correctness, completeness or use of any information contained herein, nor represents that its use would not infringe on privately owned rights. The Buyer/Customers will be receiving the property "as is", that is, with all defects which may exist, if any, except as otherwise provided in the real estate Purchase Contract. The Buyer/Customers are required to make independent verification to his/her satisfaction. This information is intended to provide a general understanding of the subject matter and to help you assess whether you need more detailed information. Developer may change, delete, add to, or otherwise amend information contained here as per prevailing government norms without notice. #Isq. mtr. = 10.764 sq. ft. , 1 sq. mtr. = 1.19599 sq. yards



Aspirational Homes from **ATS**



Shridhara Infratech Private Limited
Site Address: Plot No-GH2A, Sector 10, Greater Noida (W)
RERA Registration No.: UPRERAPRJ15574
Corporate Office: ATS Tower, Plot No. 16, Sector 135, Noida. Ph.: 0120-7111500
For more details please call +91 8151 960 000

Follow us on:    /HomeKraftInfra | www.homekraft.in

Member:
CREDAI